

SATICOY VILLAGE APARTMENT COMPLEX

20223-20237 W. SATICOY STREET LOS ANGELES, CALIFORNIA 91306

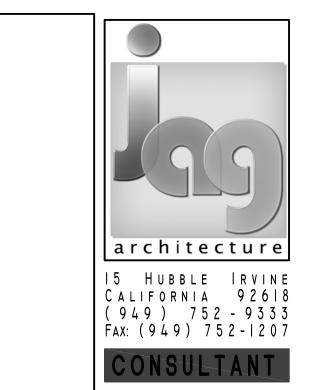

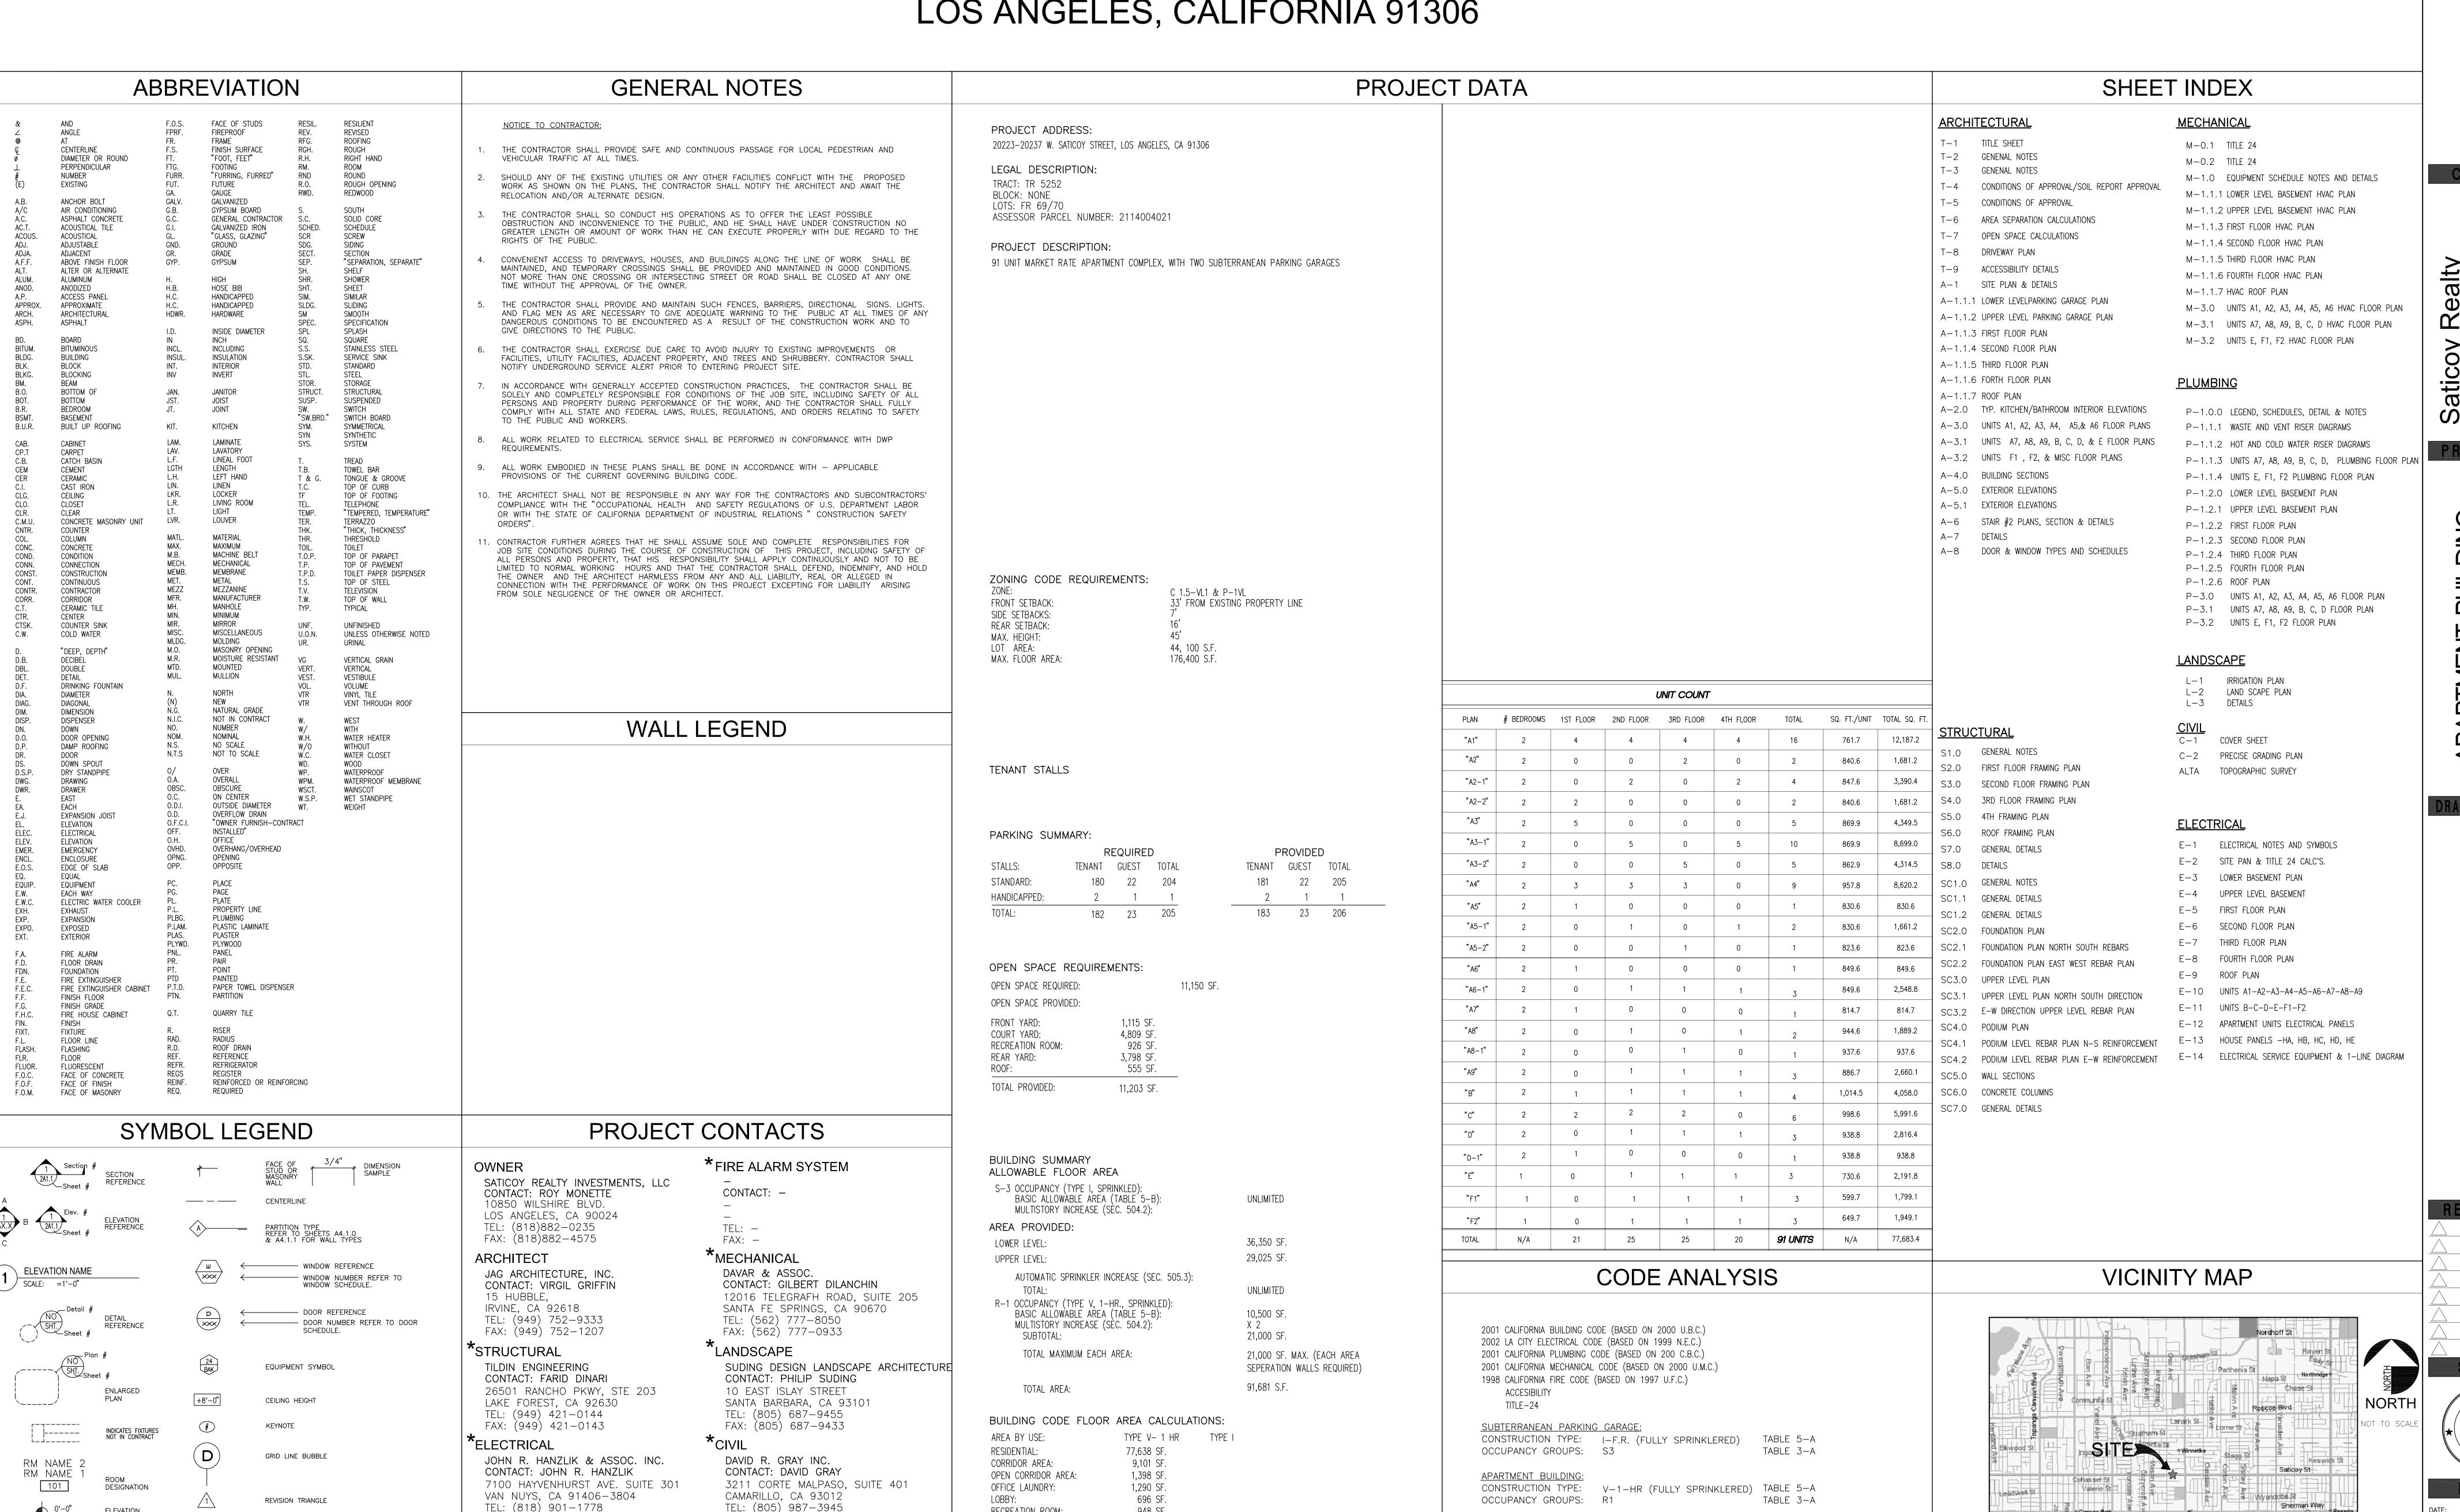

565 SF.

136,433 SF.

42,053 SF.

91,681 SF.

SEPERATION:

CONSTRUCTION TYPE: S3 - R1

ALL DRAWINGS AND WRITTEN MATERIAL APPEARING HEREIN CONSTITUTE THE ORIGINAL AND UNPUBLISHED WORK OF THE ARCHITECT AND THE SAME MAY NOT BE DUPLICATED, USED OR DISCLOSED WITHOUT THE WRITTEN CONSENT OF THE ARCHITECT.

RECREATION ROOM:

ELEVATOR & STAIR

PARKING:

SUBTOTAL:

TOTAL:

TRASH/RECYCLING/STORAGE

SERVICE/EQUIPMENT AREAS:

ELEVATION REFERENCE

DETAIL

FINISH SYMBOL

FAX: (818) 901-1962

CONTACT: HAL ALVORD

TEL: (562) 777-8050

FAX: (562) 777-0933

12016 TELEGRAFH ROAD, SUITE 205

SANTA FE SPRINGS, CA 90670

DAVAR & ASSOC.

*PLUMBING

FAX: (805)987-1655

CEFALI & ASSOCIATES, INC.

4344 LAUREL CANYON BLV., SUITE 3

CONTACT: DAVID CEFALI

STUDIO CITY, CA 91604

* INDICATES THAT THE CONSULTANT IS UNDER

DIRECT CONTRACT AGREEMENT WITH THE OWNER

TEL: (818) 752-1812

FAX: (818) 752-1819

*SHORING

DATA 07-20-2006 DRAWN BY: **RM**

J&G NO. **030703** AS NOTED SCALE:

Harttand St